


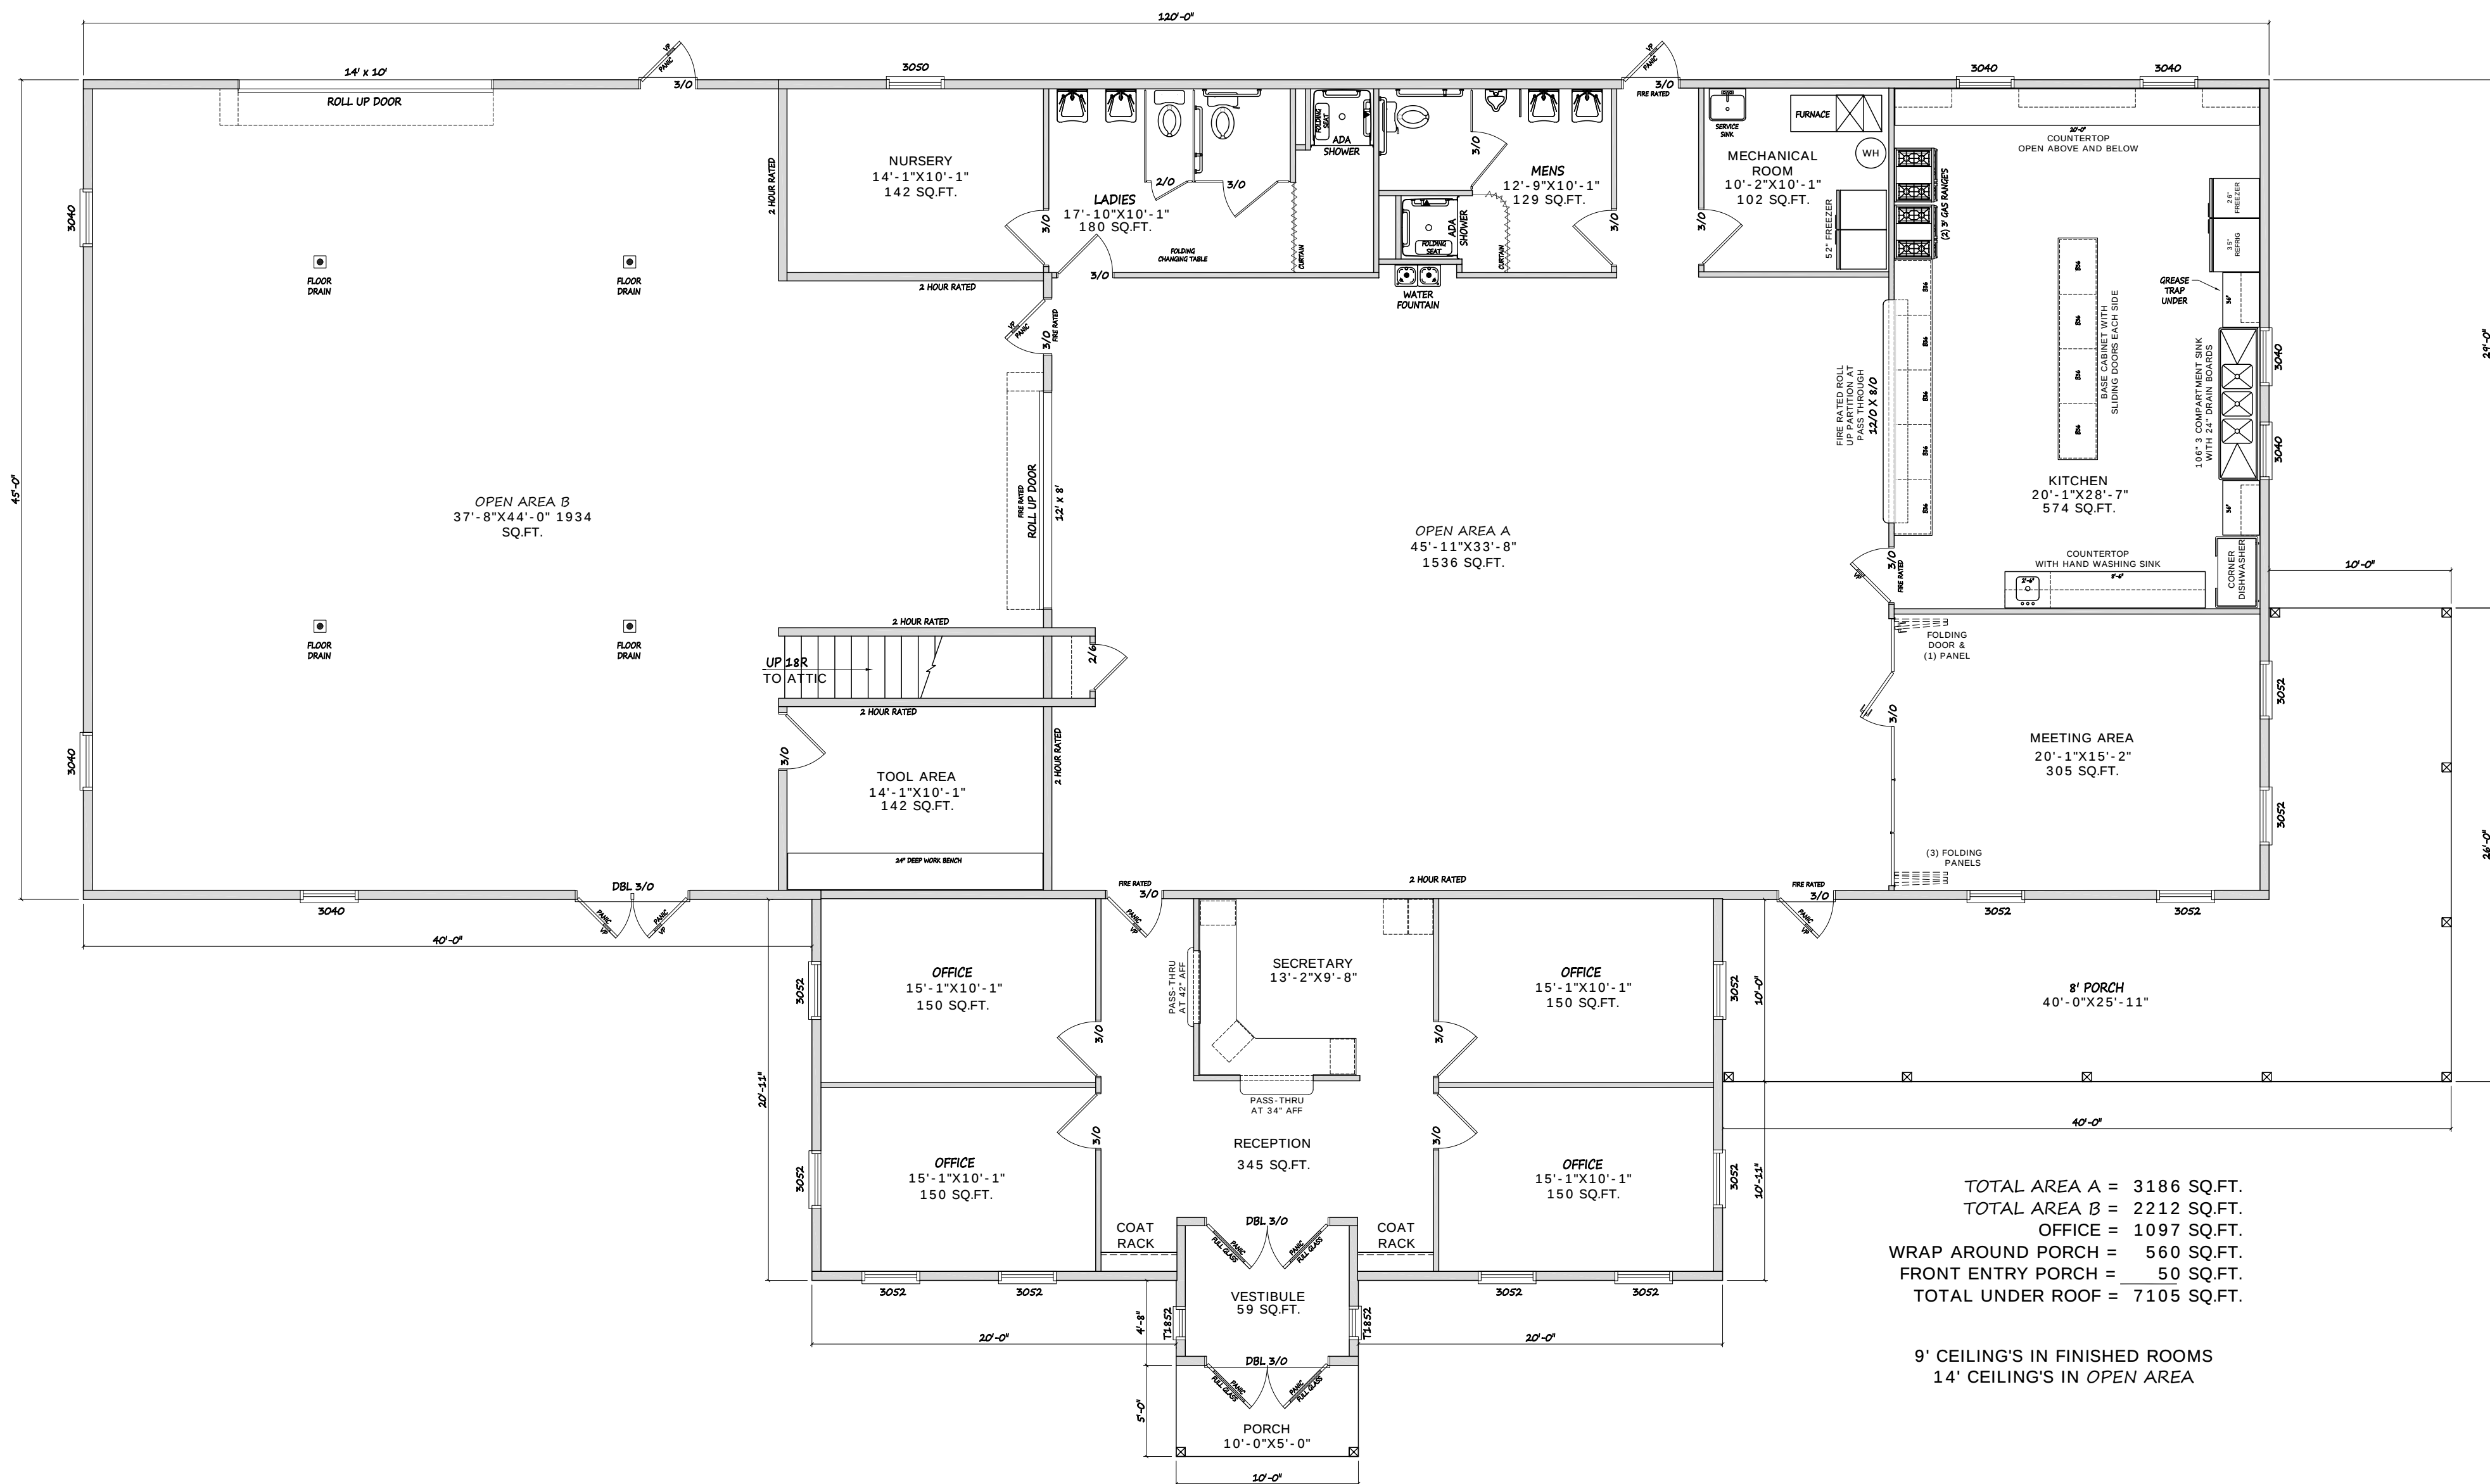

PRELIMINARY FLOOR PLAN LAYOUT